



# Product Catalog



Prices effective  
**November 2021**  
Prices Include GST

## JAJ Portable Building - Description

*Designed from the frame of a 20ft container our prefabricated temporary and permanent portable buildings are built from quality materials that are completely insulated.*

*Our buildings are made of 75mm insulated mineral wool wall panels (a lot thicker than other companies in New Zealand), which help keep the transportable buildings cool in summer and warm in winter.*

*All our glass sliding windows are Double Glazed and fitted with window shutters as standard.*



## JAJ Portable Building - Basic Pack

**\$17,250.00**

We are flexible in construction process and can completely construct to your desired layout which means we can add in additional windows, doors etc (see optional extra below)

Portable modular Building have many uses including: Sleep out, site office, spare room, temporary office, granny flat, smoko / cafeteria room, farm worker temporary accommodation, instead of a caravan or motor home.

Easily transported by Hi-ab or container carrier (we can organise).

### Standard Model Specifications:

75mm Mineral Wool Sandwich panel

PVC floor

Two 800(L) x 1100(H)mm Double Glazed Windows

New Zealand Standard Electrical Equipment (AS/NZS4417, 5000)

(4 Power Outlets, 2 Lights)

1 Door 2030(L) x 830(W)mm

Overall Dimensions 6050(L) x 2435(W) x 2790(H)mm

ISO Accredited Manufacture

### Optional Extras:

Aluminium Door - 830(W) x 2030(H)mm : \$665

Double External Aluminium Door - 1600(W) x 2030(H)mm : \$1,380

Ranch Slider - 1800(W) x 2000(H)mm : \$1,320

Frosted Single Toilet Window - 500(W) x 600(H)mm : \$175

Standard Sliding Window With Shutter (2 Window panels) - 800(W) x 1100(H)mm : \$335

Single Tilt and Swing Window (1 Window panel) - 800(W) x 1200(H)mm : \$530

Double Tilt and Swing Window (2 Window panels) - 1800(W) x 1200(H)mm : \$1,320

Big Double Sliding Window (2 Window panels) - 1800(W) x 1200(H)mm : \$1,150

Big Double Sliding Window (2 Window panels) With Aluminium Shutter - 1800(W) x 1200(H)mm : \$1,670

Internal Wall : \$1,095

Internal Wall with Internal Door : \$1,095

External Light Wiring Only (light not included) : \$100

Fibre Cement Floor : \$680

(Prices based off credit for blank panels only)




# ≡ JAJ Portable Buildings

## Local jobs we have performed



JAJ Portable Building - Basic Dimensions

Specifications For XXXXXXXX — Dated DD MMM YYYY

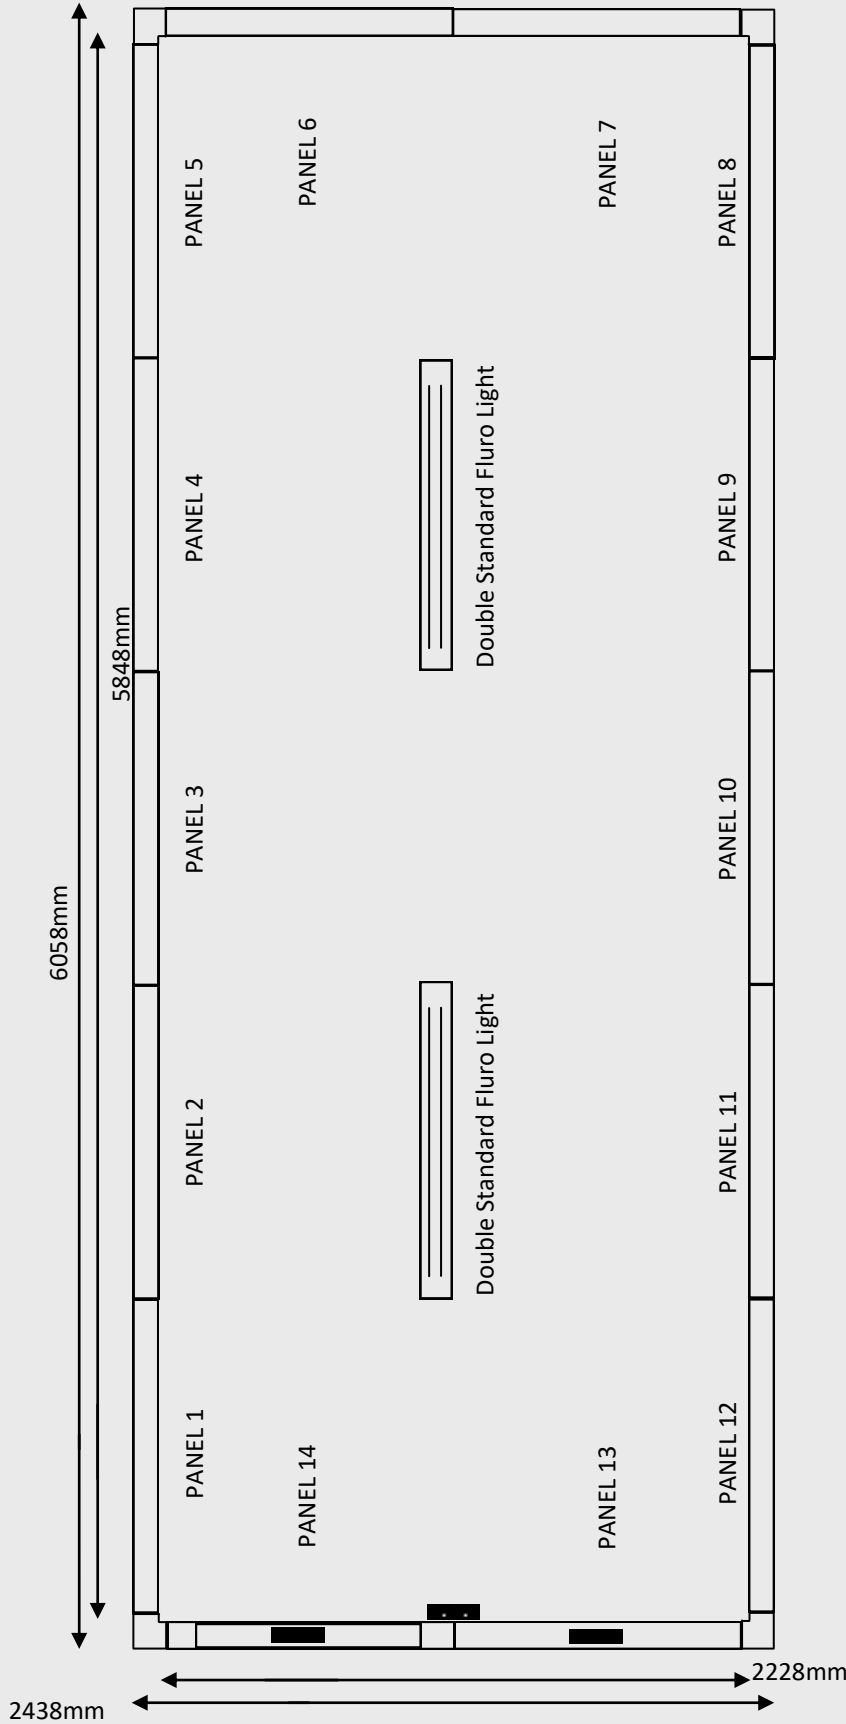

Internal Height 2520mm  
External Height 2791mm  
Note: Drawing Not To Scale

Floor Type: Plywood  
Floor Style: Wood Grain  
Switch Board = [Symbol]  
Light Switch = [Symbol]  
Double Power Point = xx

Cement Based:  
Blue / Grey:  
External Power Connection = [Symbol]

HIGH POWER POINTS 280mm from Roof  
LOW POWER POINTS 300mm from Floor

Customer Sign Off
Date Signed

## Window and Door Options

800X1100mm *sliding Window*



800X1200mm *Tilt and Swing Window (Single Style of option 5)*



1800X1200mm *double sliding window*



1800X1200mm *big sliding window*



1800X1200mm *double Tilt and Swing Window*



**Window and Door Options**

*500X600mm toilet window*



*Ranch Slider*



*Internal wall with Door*



*Joining Kit*



*Double Door*



Double external Door



## **CONTACT US**

**Phone:** 03 313 1415

**Fax:** 03 313 1495

**Email:** [sales@GoodsDirect2U.co.nz](mailto:sales@GoodsDirect2U.co.nz)

**Web:** [www.GoodsDirect2U.co.nz](http://www.GoodsDirect2U.co.nz)

**Address:** 589 Mount Thomas Road,  
RD1,  
Fernside  
New Zealand

**Opening Hours:** 9am - 5:00pm Mon-Fri  
10am - 12am Sat.

---